




Dokid: 19006521 (19/669-1)  
 PLANTEGNING 1 ETASJE -  
 HUS A

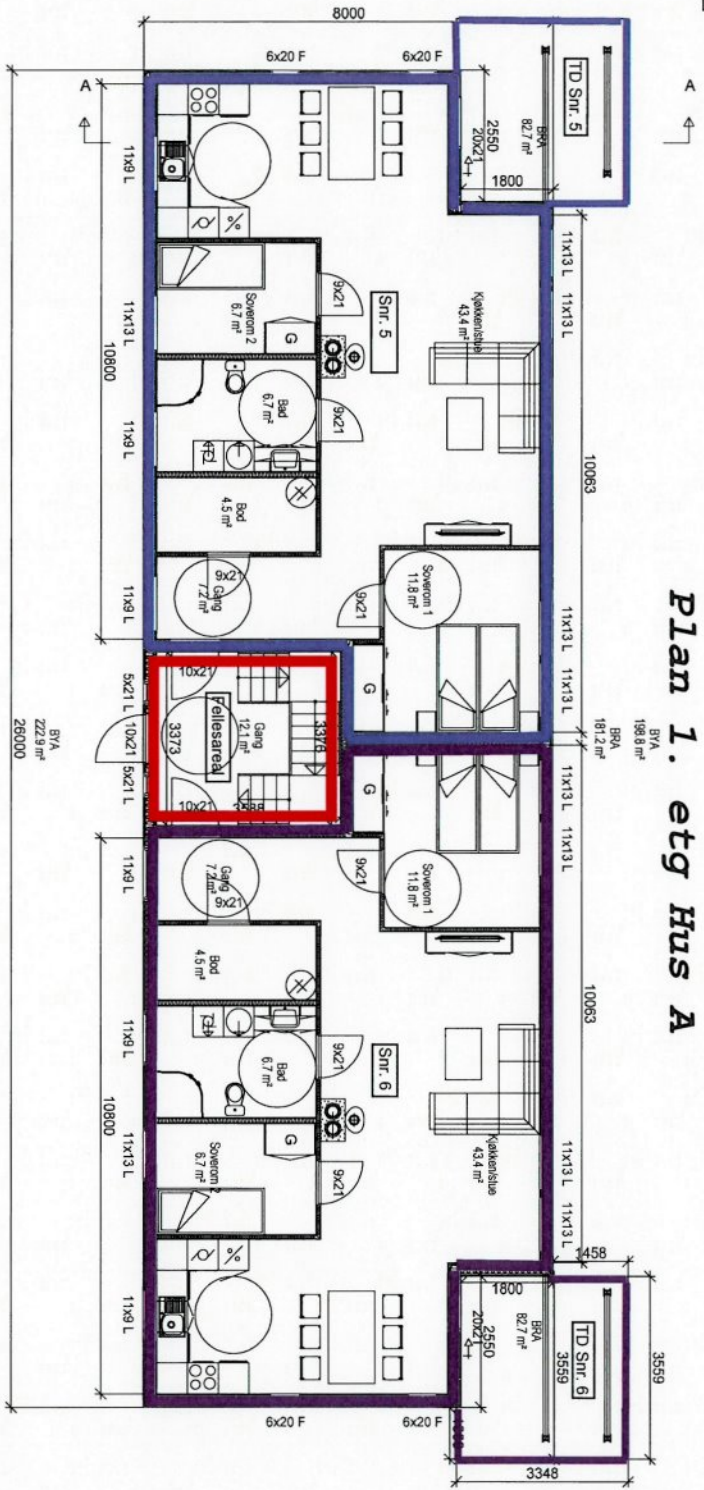

# Plan 1. etg Hus A



REV.	ANT.	REVIDERENGEN/GJELDER	DS	DS
5		Endret vegg/kjøkke Bad	DS	23.01.2018
4		målestilt	DS	09.08.2017
3		Endret Farge,satt inn logo, flyttet dører, endret trapp	DS	09.06.2017

Tilaksbetjener:	K-S Eiendom
Byggeplass:	Børsga
Kommune:	Skaun
GNR:	142
BNR:	39
TEGN. NR.	p101
PROSJ. NR.	Ks1701
TEGN. NR.	503



børsga Arnamnboiligg